


SURVEYED BY _____
 SUPERVISED BY _____
 DESIGNED BY _____

DESIGN FEATURES RELATING TO CONSTRUCTION
 OR TO REGULATION AND CONTROL OF TRAFFIC
 MAY BE SUBJECT TO CHANGE AS DEEMED
 NECESSARY BY THE DEPARTMENT

REVISED	STATE	FEDERAL AID	ROUTE	STATE	SHEET NO.
		PROJECT		PROJECT	
	VA.		7		IJ(18)

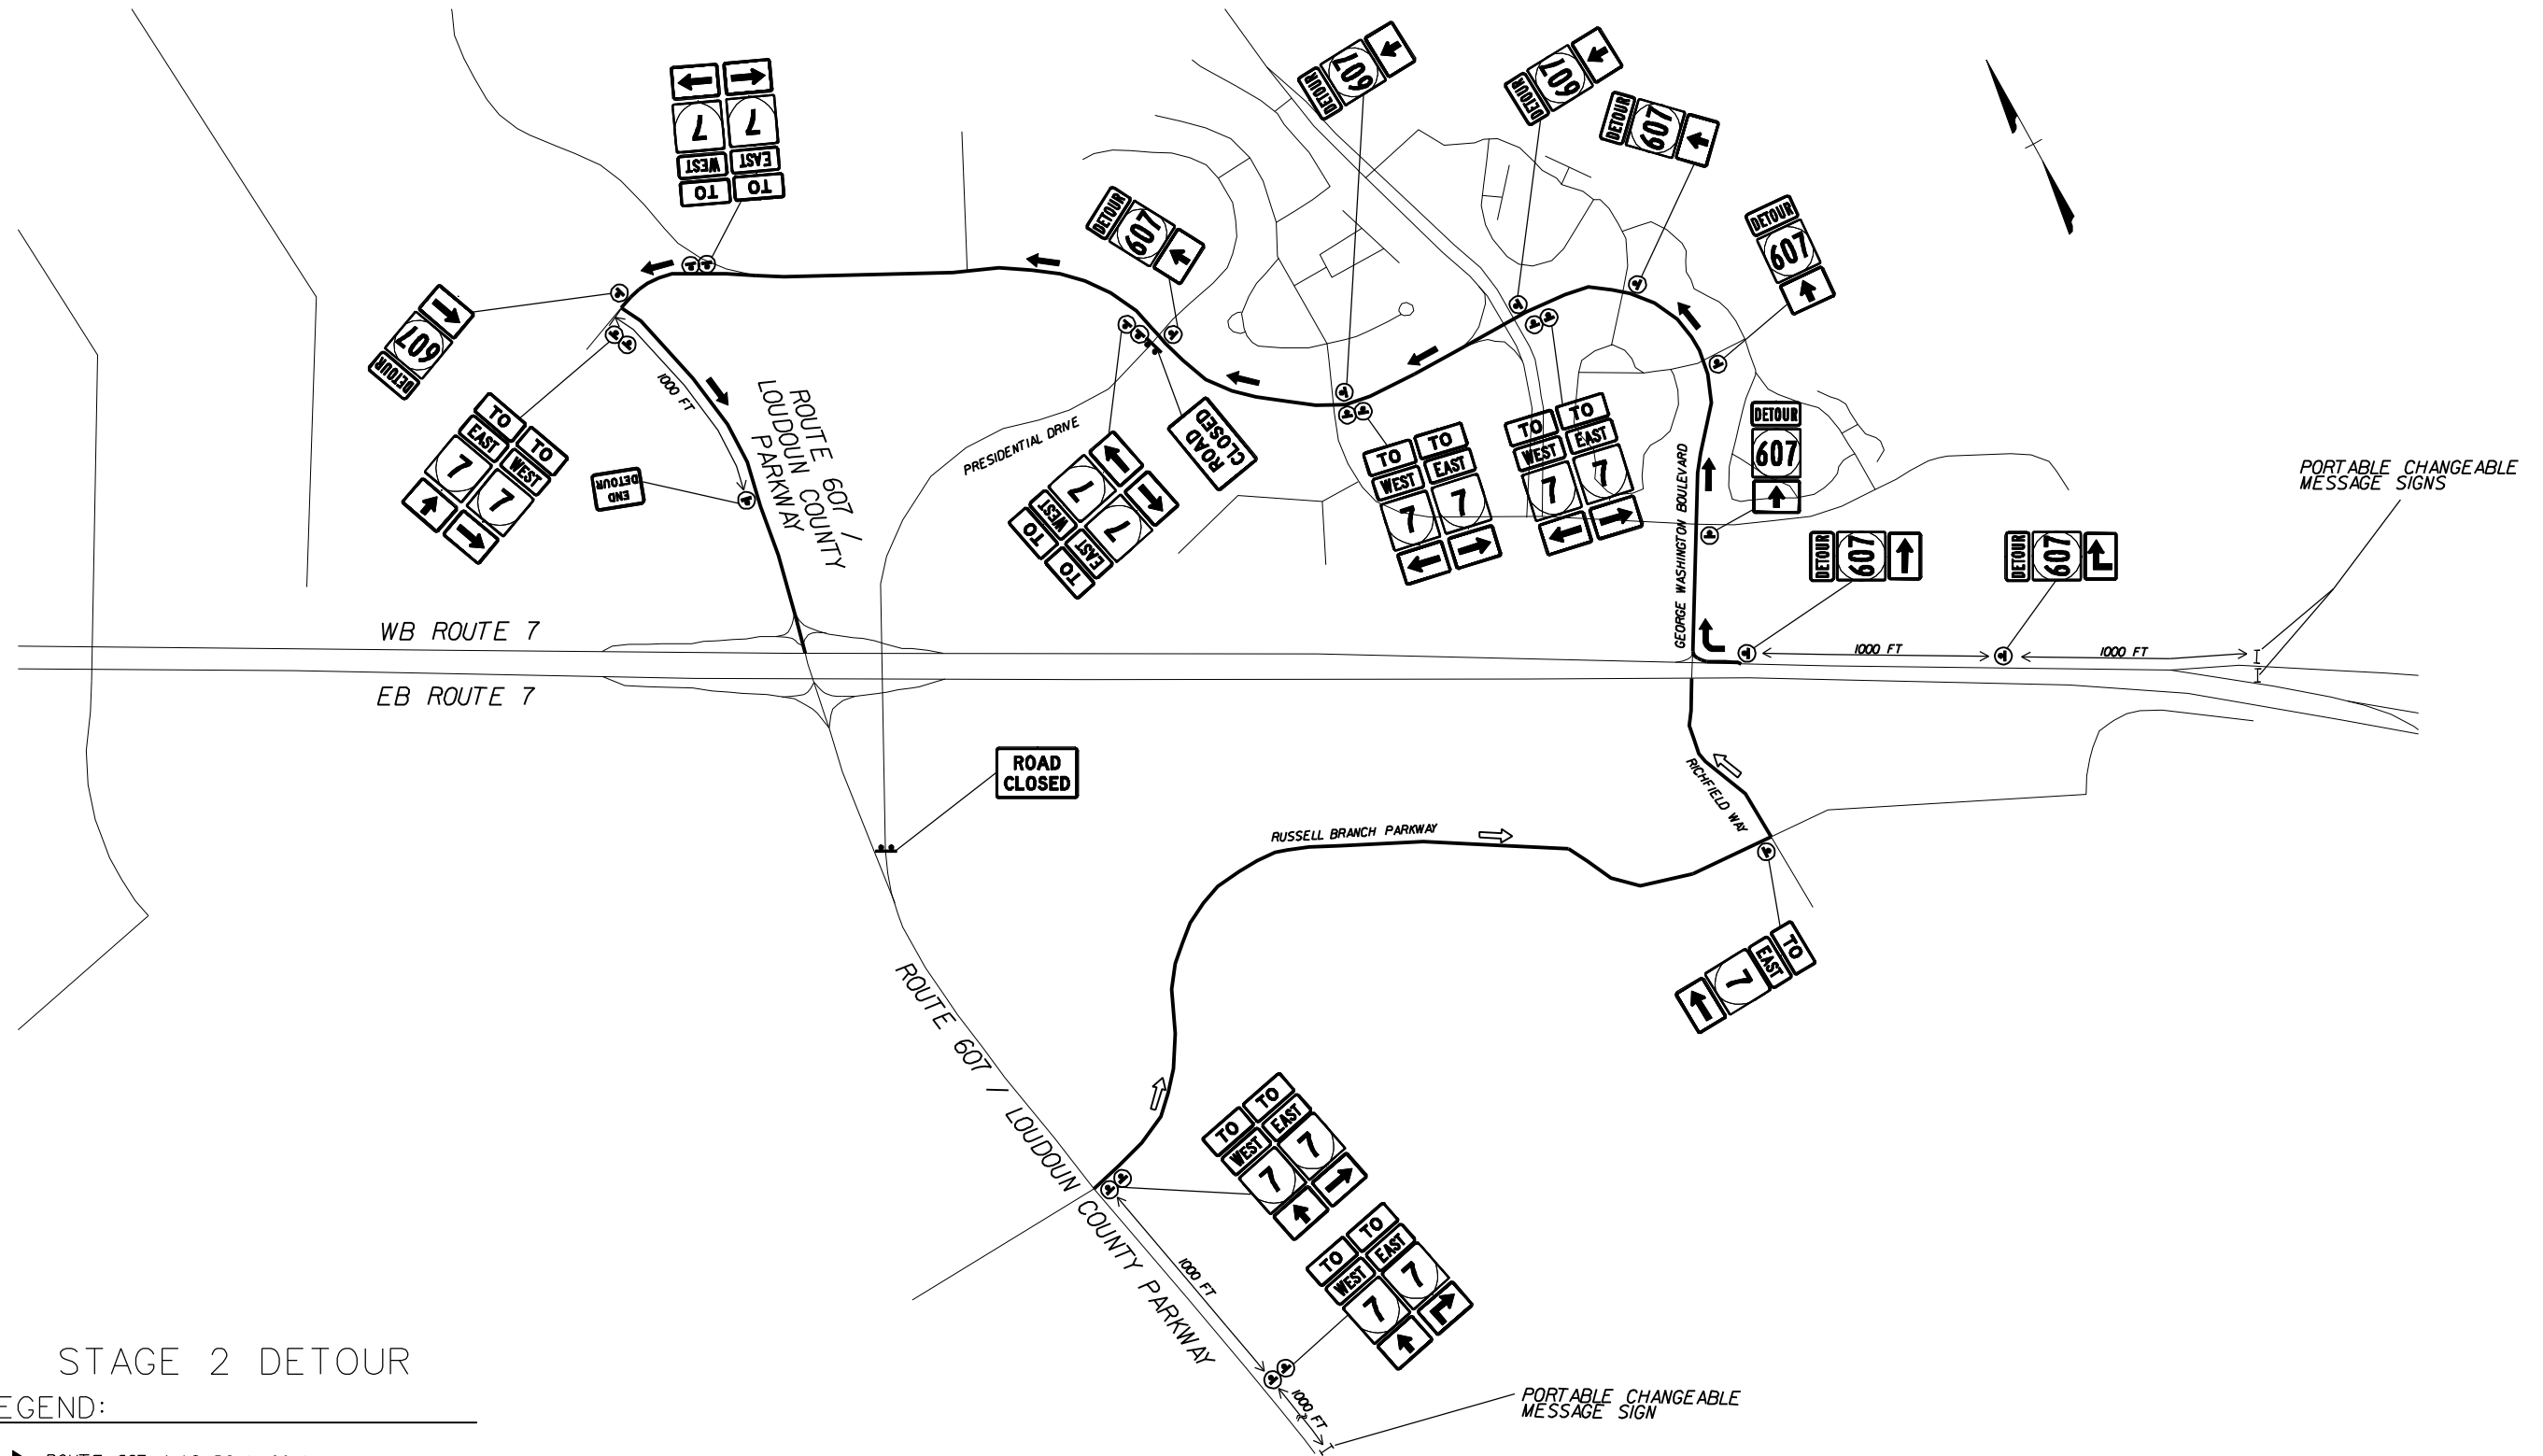

STAGE 2 DETOUR
 LEGEND:

- ROUTE 607 / LOUDOUN COUNTY PARKWAY SOUTH DETOUR
- ROUTE 7 EAST BOUND DETOUR

PLAN NO.	PROJECT	FILE NO.	SHEET NO.
			IJ(18)